


- LEGEND:  
 EIP-----EXISTING IRON PIN  
 IPS-----IRON PIN SET  
 CMS-----CONCRETE MARKER SET  
 ECM-----EXISTING CONCRETE MARKER  
 NTS-----NOT TO SCALE  
 MBSL-----MINIMUM BUILDING SETBACK LINE  
 R/W-----RIGHT OF WAY  
 SD-----10'X70' SIGHT EASEMENT  
 CC-----CONTROL CORNER  
 W-----PROPOSED WELL

N.C. GRID MARKER  
 CANAL (1983)  
 N-----747,802.1638  
 E-----1,250,924.2009

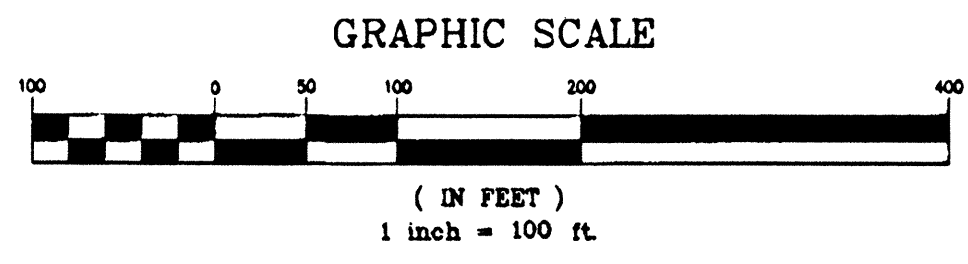


MINIMUM BUILDING SETBACK LINES:  
 FRONT-----30 FEET  
 REAR-----40 FEET  
 SIDELINE-----15 FEET  
 SIDELINE ABUTTING STREET-----25 FEET

CURVE TABLE						
CURVE	RADIUS	DELTA	TANGENT	ARC LENGTH	CH. BEAR.	CH. DIST.
C1	530.00	11°08'19"	51.68	103.04	N88°15'18"E	102.87
C2	530.00	02°43'27"	12.60	25.20	S84°48'49"E	25.20
C3	780.00	04°01'54"	27.45	54.89	S04°48'04"E	54.87
C4	780.00	05°44'46"	39.15	78.23	S00°05'18"W	78.19
C5	220.00	30°53'21"	60.78	118.61	S42°02'21"W	31.06
C6	530.00	09°00'00"	41.71	83.25	N82°32'21"W	83.17
C7	85.00	73°05'07"	82.99	108.42	N69°10'15"E	101.22
C8	85.00	59°07'37"	48.22	97.72	S44°43'23"E	83.88
C9	720.00	09°46'41"	61.59	122.87	N01°55'41"W	122.72
C10	530.00	22°00'29"	103.06	203.58	N65°40'10"W	202.33

Filed 4-17-03  
 @ 9:50 A.M.  
 BK 22, Pgs 213  
 Elizabeth J. Cooper, Esq. of Dech  
 Greiner & Sherman, LLP

LINE TABLE		
Line	Bearing	Distance
L1	N52°58'33"E	28.75
L2	S68°52'06"W	86.56
L3	N02°57'39"E	33.21
L4	S88°10'32"E	29.76
L5	N82°41'08"E	42.70

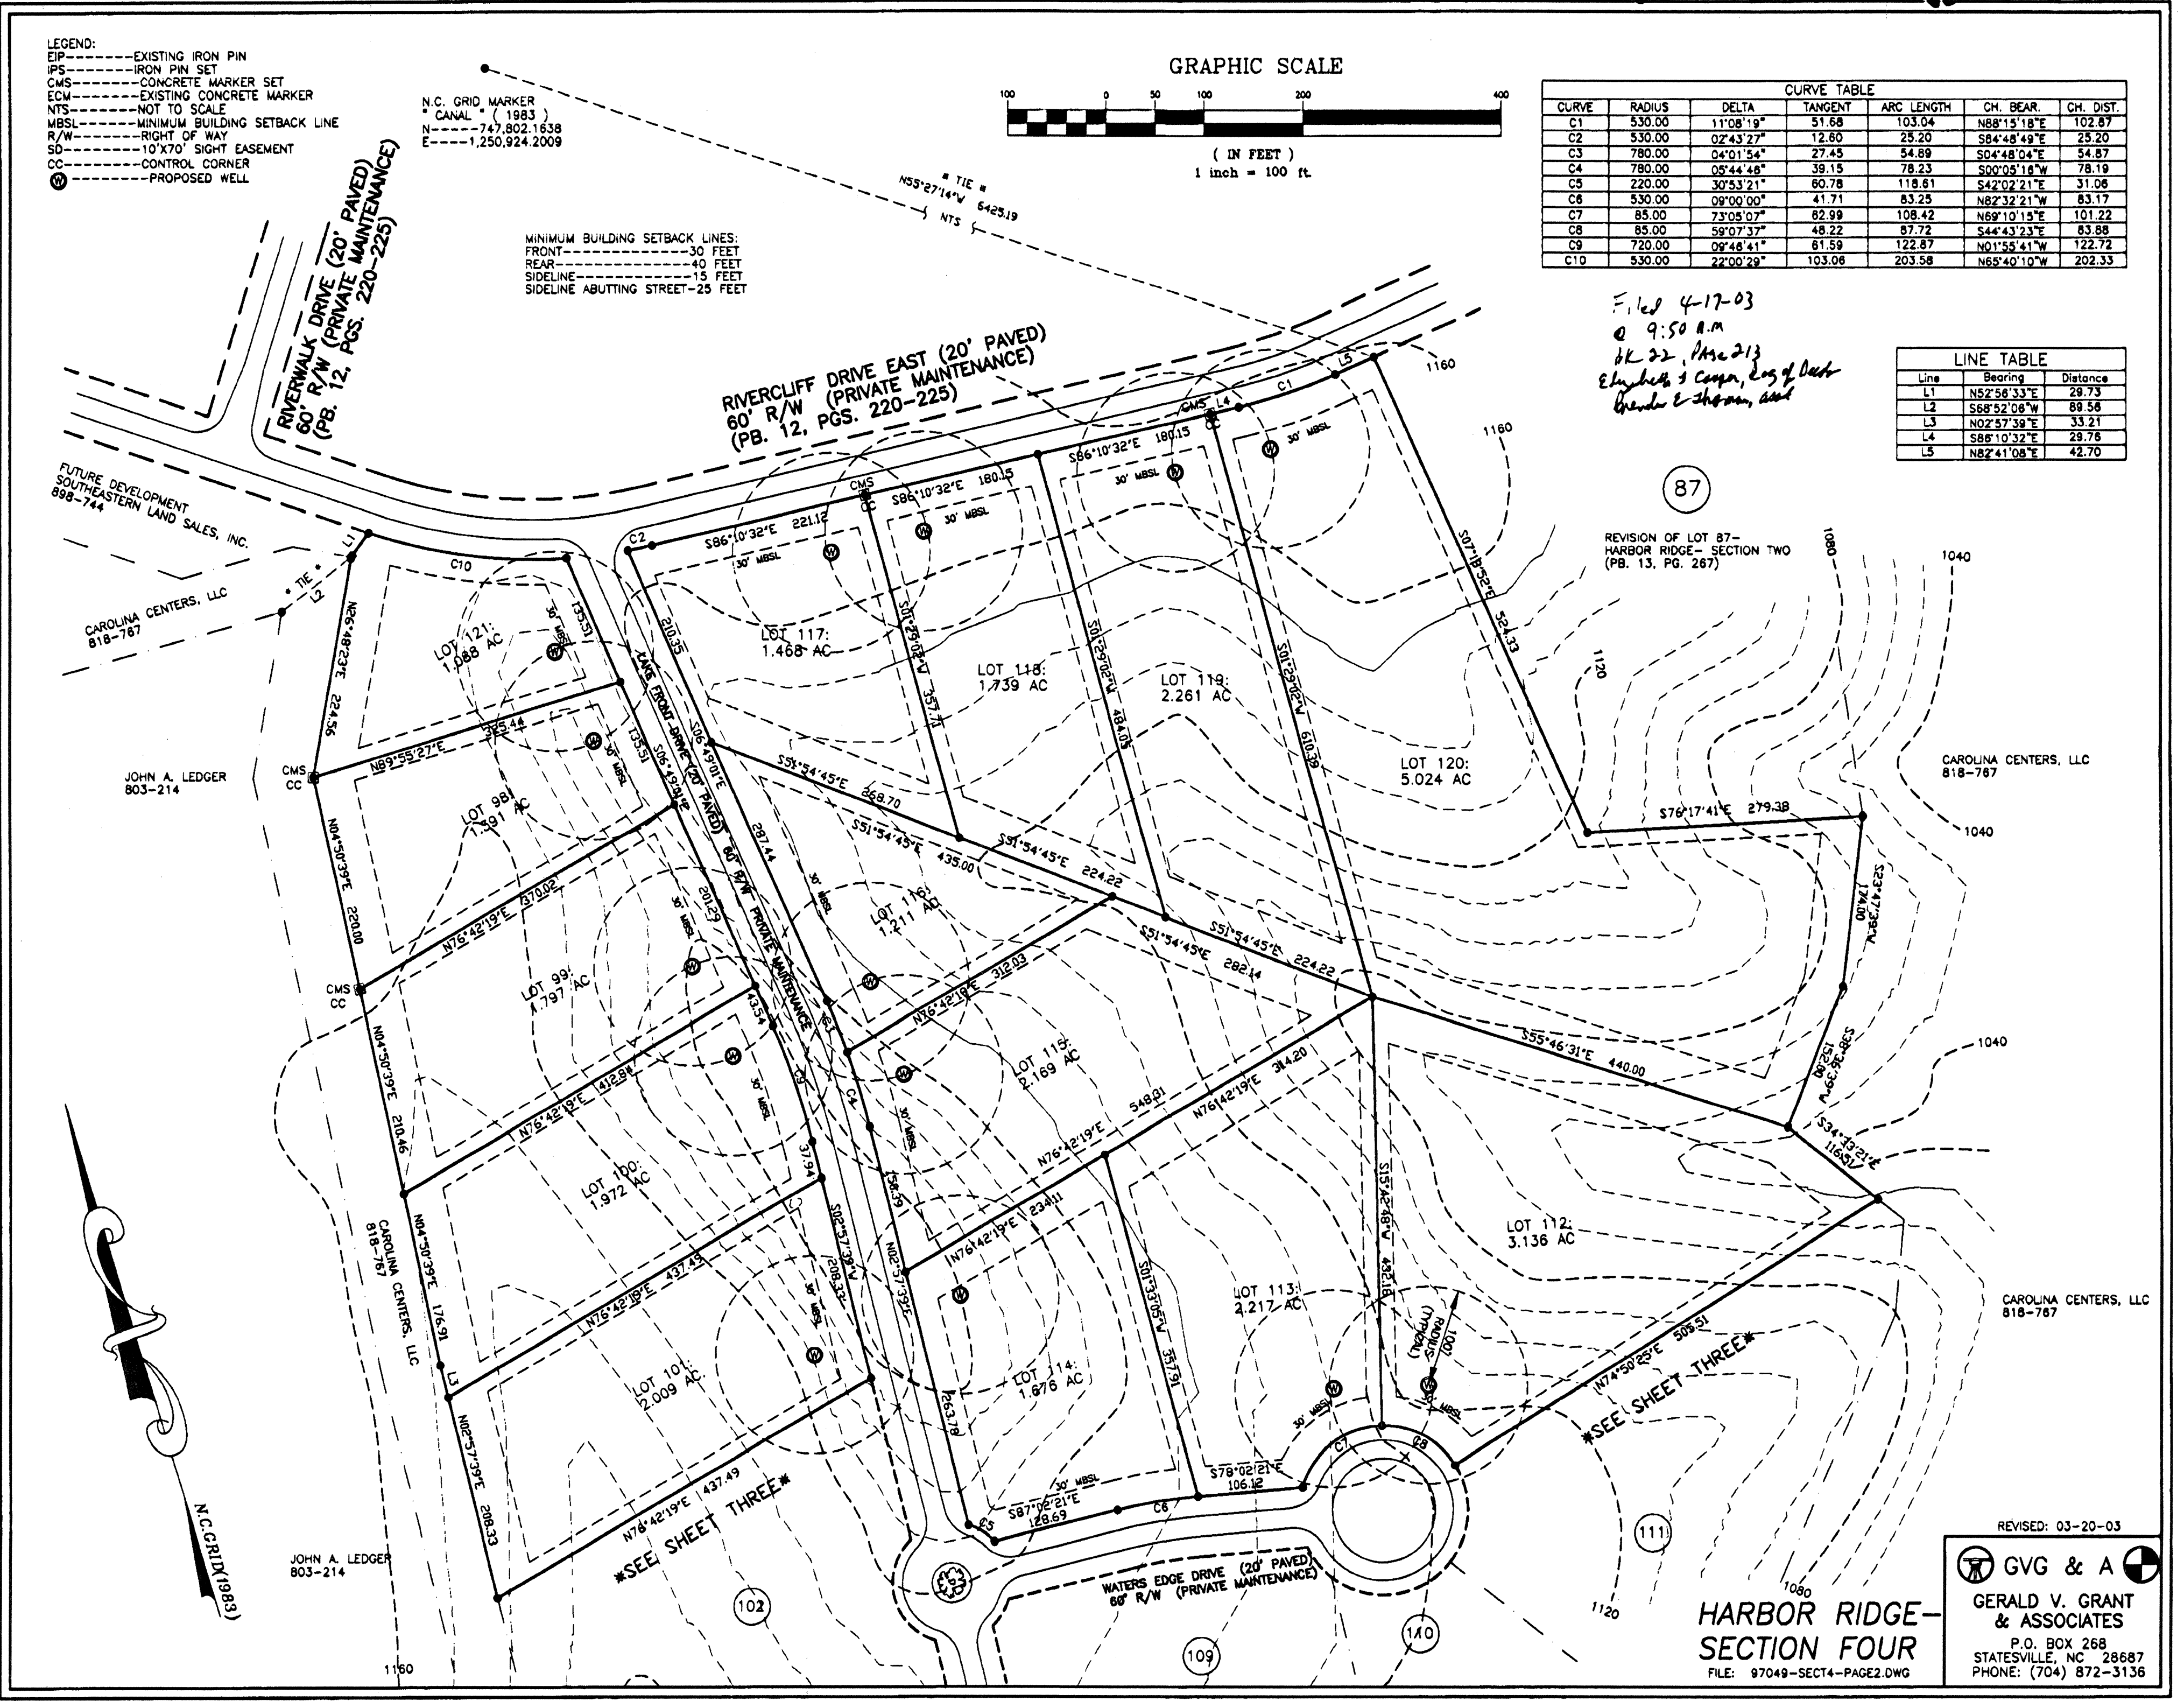

(87)

REVISION OF LOT 87 -  
 HARBOR RIDGE - SECTION TWO  
 (PB. 13, PG. 267)

\*SEE SHEET THREE\*

\*SEE SHEET THREE\*

REVISED: 03-20-03

**GVG & A**  
 GERALD V. GRANT  
 & ASSOCIATES  
 P.O. BOX 268  
 STATESVILLE, NC 28687  
 PHONE: (704) 872-3136

**HARBOR RIDGE -  
 SECTION FOUR**  
 FILE: 97049-SECT4-PAGE2.DWG