
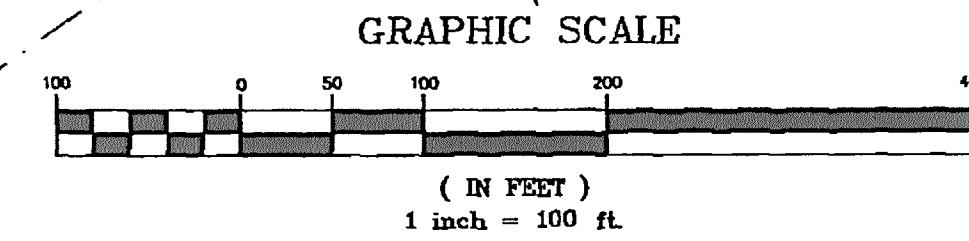


FILED
CALDWELL COUNTY NC
05/22/2001 11:15 AM
LOIS GREENE
Register Of Deeds

CURVE TABLE						
Curve	Radius	Delta	Length	Tangent	Chord Bear.	Chord Dist.
C1	470.00	13°20'21"	109.42	54.96	N22°54'26"E	109.17
C2	530.00	02°47'34"	25.89	12.95	S46°26'52"E	25.88
C3	530.00	12°34'34"	116.33	58.40	S54°08'06"E	116.10

MINIMUM BUILDING SETBACK LINES:
FRONT-----50 FEET
REAR-----35 FEET
SIDELINE-----15 FEET
SIDELINE ABUTTING STREET-----30 FEET

LINE TABLE		
LINE	LENGTH	BEARING
L1	130.36	S62°40'23"E
L2	44.98	N87°45'44"E
L3	54.44	N71°52'15"E
L4	15.61	N65°48'07"E
L5	41.05	N65°48'07"E
L6	57.66	N67°57'29"E
L7	21.60	N70°39'51"E
L8	35.19	N70°39'51"E
L9	57.61	N74°19'06"E
L10	14.45	N73°56'59"E
L11	48.59	N73°56'59"E
L12	56.71	N81°38'34"E
L13	7.15	S87°39'32"E
L14	41.06	S87°39'32"E
L15	62.72	S84°07'45"E
L16	56.50	S79°50'02"E
L17	64.01	N74°09'56"E
L18	64.14	N74°19'28"E
L19	21.32	S74°40'56"E
L20	52.85	S51°27'56"E
L21	55.16	S45°11'07"E
L22	52.16	S20°55'52"E
L23	34.81	S20°35'55"E
L24	36.65	S58°02'16"E
L25	122.59	N62°24'27"E

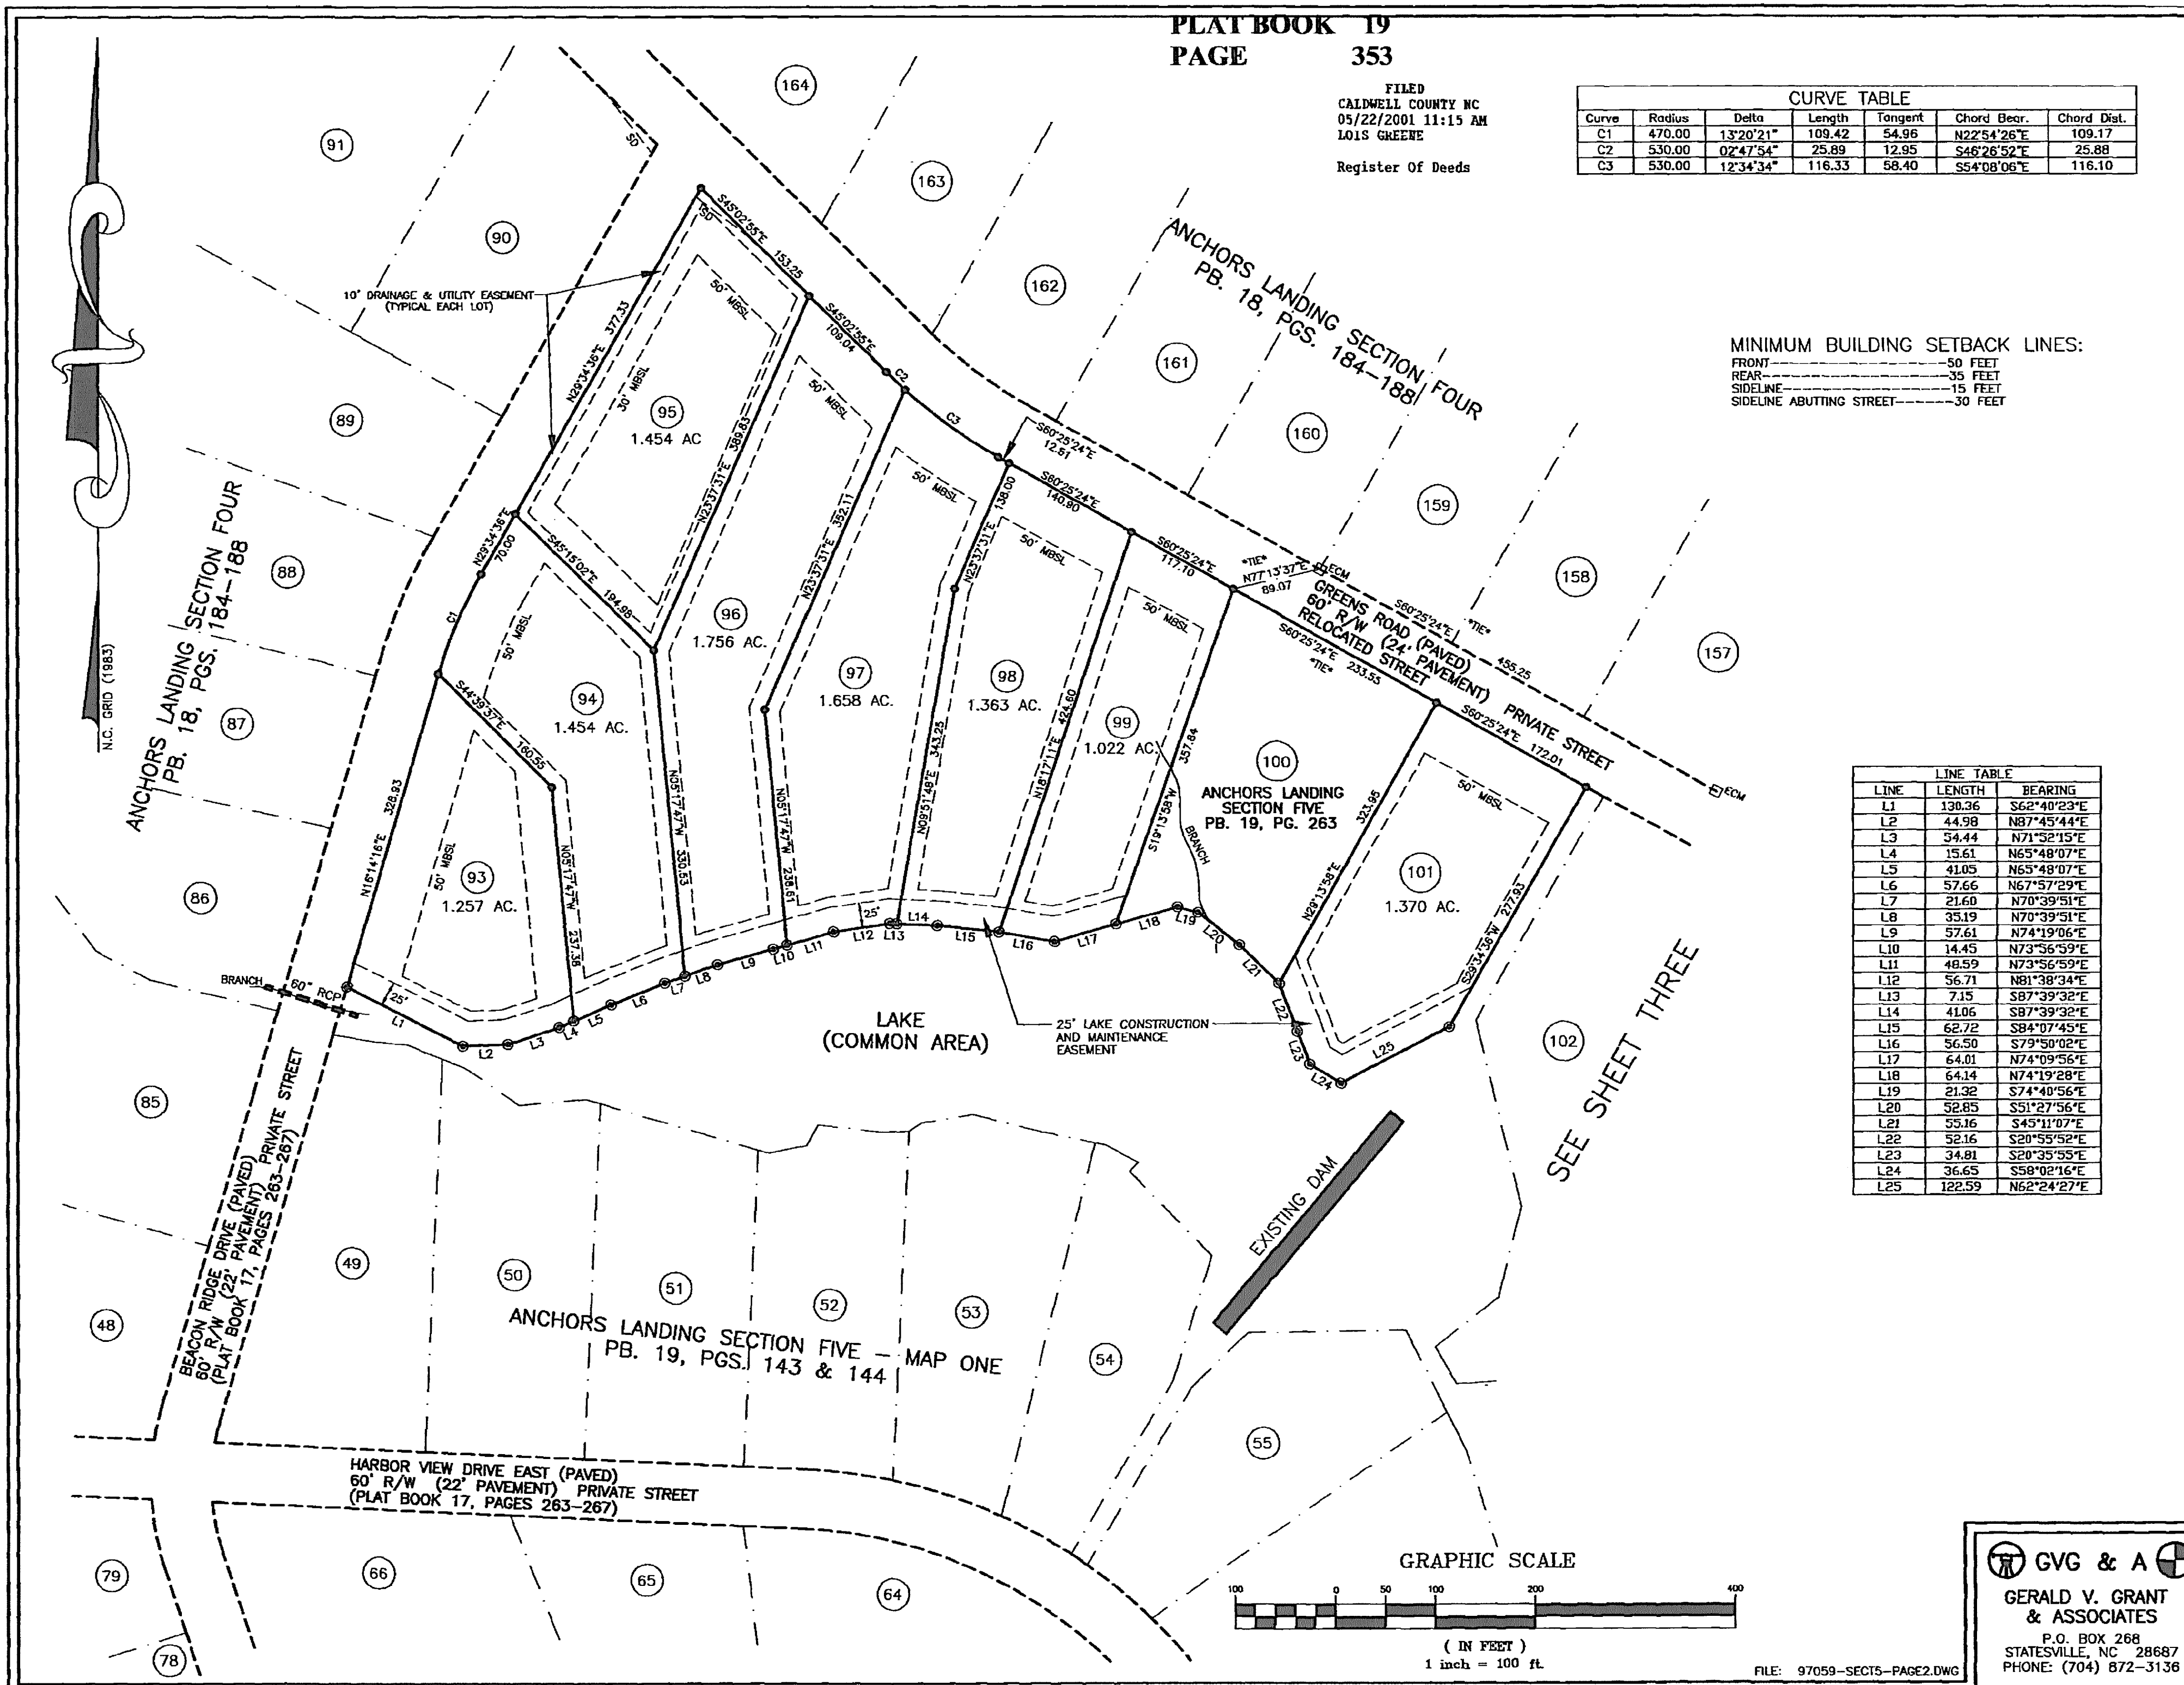

GVG & A
GERALD V. GRANT
& ASSOCIATES
P.O. BOX 268
STATESVILLE, NC 28687
PHONE: (704) 872-3136

FILE: 97059-SECT5-PAGE2.DWG